



URBAN
Sereno



Welcome to a Poetic Retreat

URBAN
Sereno



Artistic impression

A

picture painted in colours of serenity, a masterpiece stroked with love and longing. When open vistas merge with the sky and your day in tranquillity serenades by. It's more than a home; it's a home that whispers promises of joy, peace, and serenity; it's a place where life's worries melt away and the beauty of nature unfolds before your eyes - it's your urban retreat.

02
Towers

Lofty
Balconies

60%
Green Space

Homes for Grace



Artistic impression

D

Discover a world of elegance, sophistication, and tranquility within the walls of Urban Sereno. Homes that make you cozy and your soul a wonderer.

In the shadows of the Majestic Hills, tucked away from the bustle and ready to heal, we find a haven of wellbeing and happiness. Where time slows its relentless race, and nature's beauty takes its place, there lies a home in Sereno's grace. A place where the mind can wander and the soul can rest. A place to recharge and reconnect with the natural world. A place to call your own.



Pure & Healthy Living

U

rban Sereno is designed to nurture your well-being. Embrace a healthy lifestyle with our lush green spaces, wellness initiatives, and open areas for relaxation. Breathe in clean, fresh air as you experience the benefits of serene living.

Take a break from the hustle and bustle of the city and experience a sense of peace and tranquility at Urban Sereno.





Sculpt Your
Success Story



May the Best
Player Win



Artistic impression

Where Winning Spirit
Takes Flight





Artistic impression

Where Every
Play is Epic





Serve. Smash. Score.



Slide, Glide & Just Vibe with
Childhood Days





Refresh. Relax. Repeat.

SITE PLAN



1. Entrance/Exit • 2. ICT Room • 3. Open Parking • 4. Ramp

5. Panel Room • 6. DG/Substation • 7. Drive Way • 8. Ambulance Parking

9. Fire Tender Vehicle Parking

LEGEND



TERRACE PLAN




LEGEND

- 1. Barbeque Sitting • 2. Outdoor Gym • 3. Star Gazing • 4. Yoga Deck
- 5. Kid's Play Area • 6. Outdoor Sitting Area • 7. Zen Garden

TOWER LAYOUT FLOOR PLANS

TOWER1

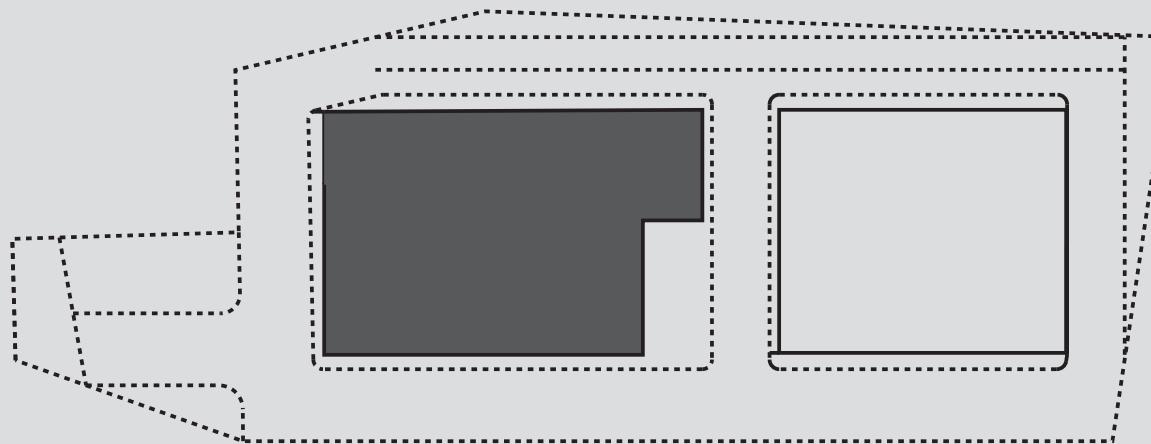

KEY PLAN

TOWER1

TOWER 01	TYPE OF UNITS	CARPET AREA	BALCONY	BUA	SBUA
FLAT-A	2BHK	893	132	1191	1751
FLAT-B	2BHK	975	72	1274	1873
FLAT-C	2BHK	862	137	1150	1691
FLAT-D	2BHK	896	137	1170	1720
FLAT-E	2BHK	975	72	1274	1873
FLAT-F	2BHK	893	132	1191	1751

*All units mentioned here are in Sq. ft.

PLEASE NOTE:

CARPET AREA means the net usable floor area of an apartment, excluding the area covered by the external walls, areas under services shafts, exclusive balcony or verandah area and exclusive open terrace area, but includes the area covered by the internal partition walls of the apartment.


BUILT-UP-AREA here means the sum of carpet area together with exclusive balcony or verandah area and exclusive open terrace area, and includes the external walls, in case there being a common wall between two apartments, then it includes 50% of the thickness of such wall.

SUPER- BUILT-UP-AREA term has no commercial bearing. However, before applicability of Real Estate Regulation Act (RERA), apartments were generally sold on Super-Built-Up-Area basis. It is now very difficult for the allottees to compare between the unit sold on carpet Area basis and unit sold on Super-Built-Up-Area basis. Therefore, for the purpose of making it comparable with the properties sold prior to applicability of RERA, Super-Built-Up-Area of the apartment is provided. Total Consideration value of the apartment is dependent on carpet area as per RERA.

FLAT-B**FLAT-A**

TOWER LAYOUT FLOOR PLANS

TOWER 2

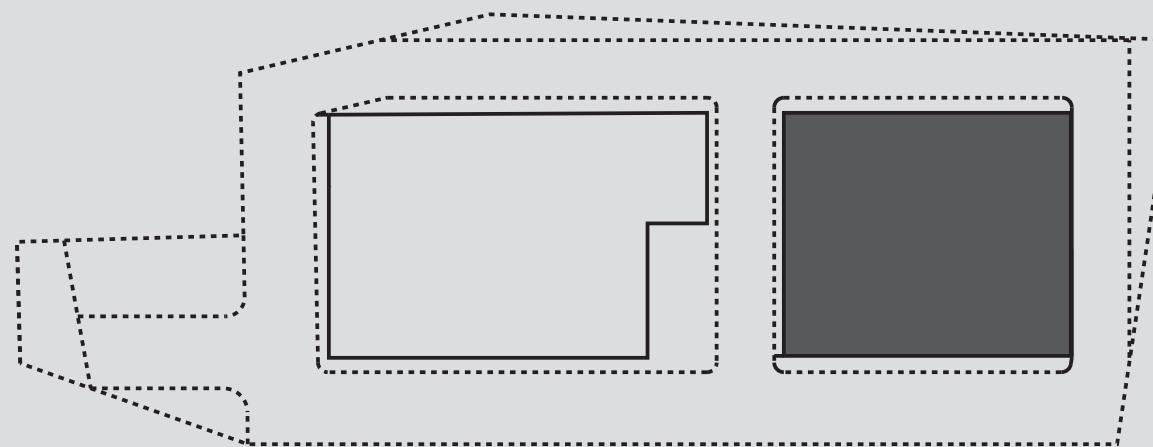

KEY PLAN

TOWER 2

TOWER 02	TYPE OF UNITS	CARPET AREA	BALCONY	BUA	SBUA
FLAT-A	3BHK	1405	131	1728	2541
FLAT-B	3BHK	1229	131	1580	2322
FLAT-C	3BHK	1313	131	1666	2448
FLAT-D	3BHK	1385	131	1730	2543


*All units mentioned here are in 'Sq. ft.'

PLEASE NOTE:

CARPET AREA means the net usable floor area of an apartment, excluding the area covered by the external walls, areas under services shafts, exclusive balcony or verandah area and exclusive open terrace area, but includes the area covered by the internal partition walls of the apartment.

BUILT-UP-AREA here means the sum of carpet area together with exclusive balcony or verandah area and exclusive open terrace area, and includes the external walls, in case there being a common wall between two apartments, then it includes 50% of the thickness of such wall.

SUPER- BUILT-UP-AREA term has no commercial bearing. However, before applicability of Real Estate Regulation Act (RERA), apartments were generally sold on Super-Built-Up-Area basis. It is now very difficult for the allottees to compare between the unit sold on carpet Area basis and unit sold on Super-Built-Up-Area basis. Therefore, for the purpose of making it comparable with the properties sold prior to applicability of RERA, Super-Built-Up-Area of the apartment is provided. Total Consideration value of the apartment is dependent on carpet area as per RERA.

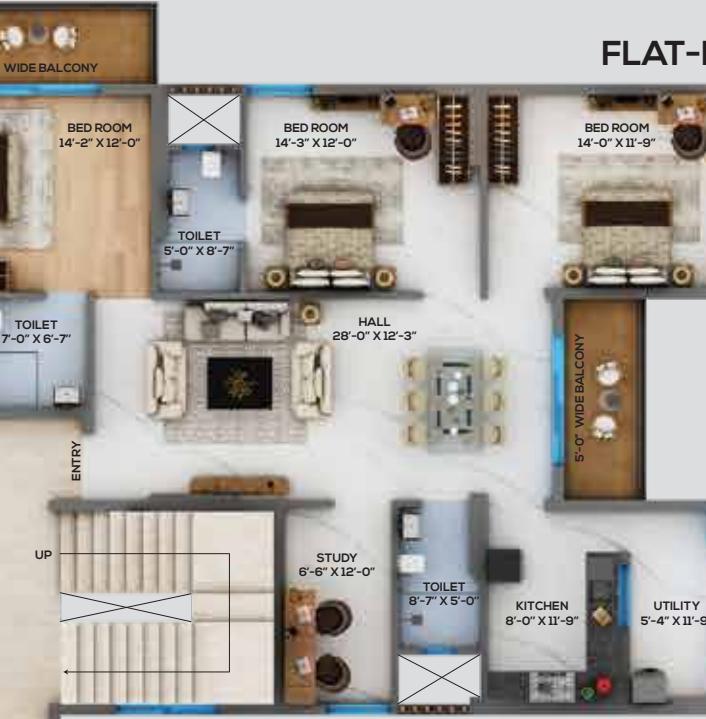FLAT-A**FLAT-B****FLAT-D****FLAT-C**

ISOMETRIC VIEW



TOWER 1

TOWER 01	TYPE OF UNITS	CARPET AREA	BALCONY	BUA	SBUA
FLAT-A	2BHK	893	132	1191	1751

*All units mentioned here are in 'Sq. ft.'

ISOMETRIC VIEW



TOWER 1

TOWER 01	TYPE OF UNITS	CARPET AREA	BALCONY	BUA	SBUA
FLAT-B	2BHK	975	72	1274	1873

*All units mentioned here are in 'Sq. ft.'

ISOMETRIC VIEW



TOWER 2

TOWER 02	TYPE OF UNITS	CARPET AREA	BALCONY	BUA	SBUA
FLAT-A	3BHK	1405	131	1728	2541

*All units mentioned here are in 'Sq. ft.'

ISOMETRIC VIEW



TOWER 2

TOWER 02	TYPE OF UNITS	CARPET AREA	BALCONY	BUA	SBUA
FLAT-C	3BHK	1313	131	1666	2448

*All units mentioned here are in 'Sq. ft.'

The Opulent Indoors

Living

0

ur thoughtfully designed apartments offer spacious living areas, breathtaking views, and the highest quality finishes.





Artistic impression

For a
King Size Life



Artistic impression

Live. Love. Laugh.




Artistic impression

Washroom



Location Map

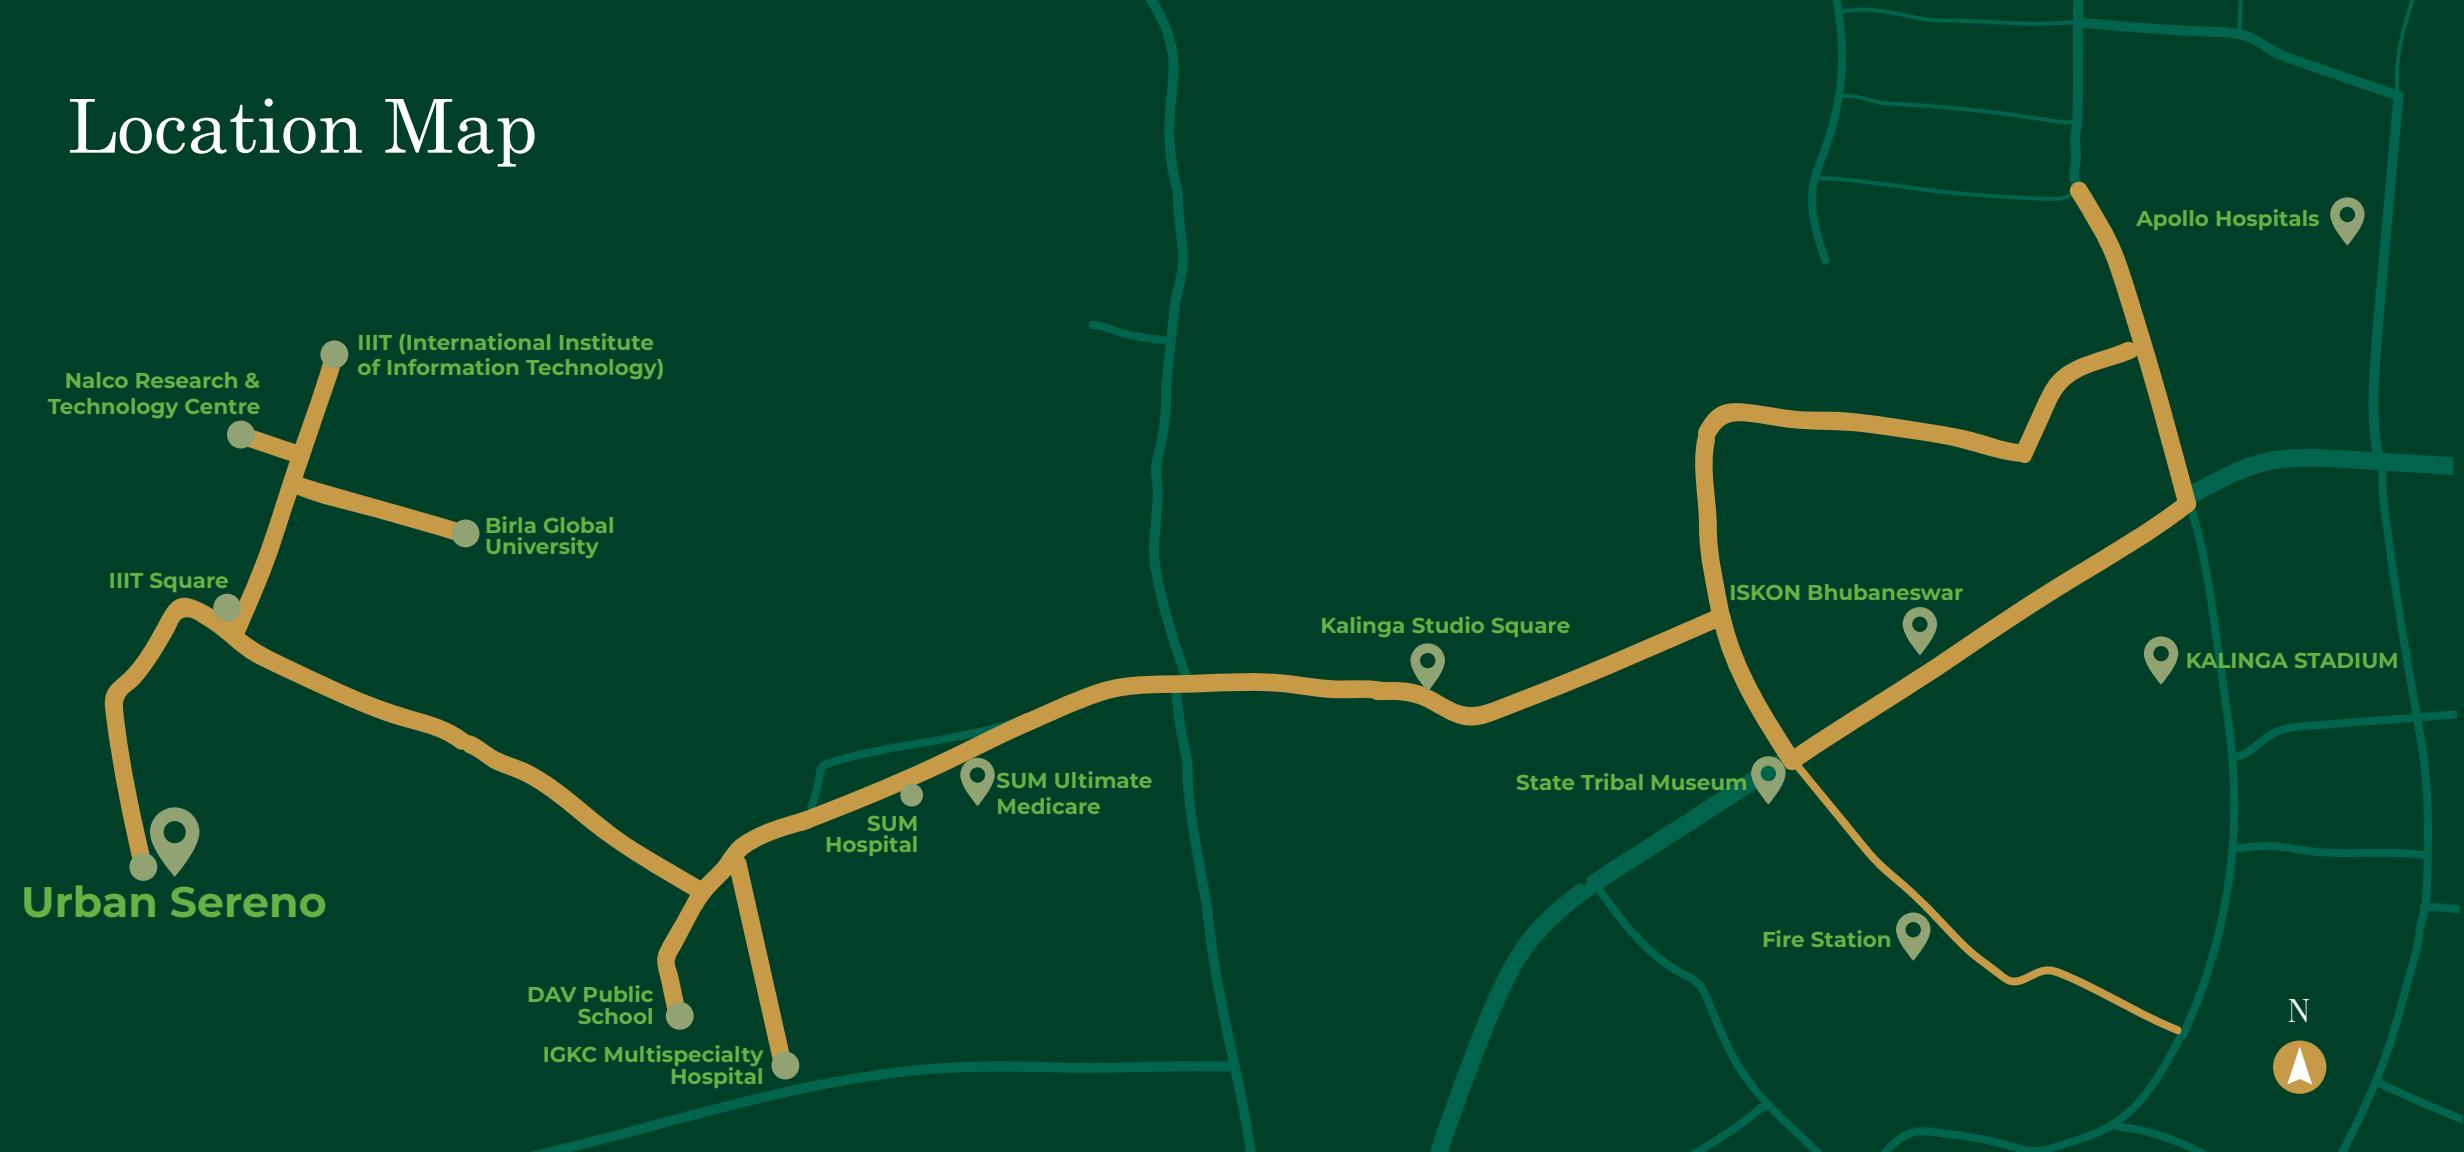

Distance between you and nature.

Community & Convenience: Information about the neighborhood

Birla Global University	05 Min Drive
Nalco Research & Technology Centre	05 Min Drive
IIIT (International Institute of Information Technology)	05 Min Drive
IMI (International Management Institute)	05 Min Drive

SUM Hospital	10 Min Drive
DAV Public School (Kalinga Nagar)	10 Min Drive
IGKC Multispecialty Hospital	10 Min Drive
SOA University	15 Min Drive

Experience the convenience of city living with easy access to essential services and local businesses.

Map not to scale. Approximate Distance.



Scan for site location



About Creator

U

rban Developers and Builders, Bhubaneswar, isn't just a name; it's a promise of unparalleled living experiences. We are the architects of dreams, crafting homes that go beyond bricks and mortar. With an unwavering commitment to quality, innovation, and sustainability, we have redefined the real estate landscape in Bhubaneswar. Our projects aren't just buildings; they are vibrant communities where every corner is designed to inspire and elevate your lifestyle. We understand that a home isn't just a place; it's a reflection of your aspirations, and we take pride in turning your dreams into reality. At Urban Developers and Builders, we don't just build homes; we build futures, one impeccable foundation at a time.

Welcome to a world where luxury, aesthetics, and functionality converge seamlessly, making every day an experience to cherish.

URBAN
Sereno



YOUR SERENE LIFESTYLE AWAITS

Elevate your lifestyle
with Urban Sereno.

Discover the tranquility
of pure and healthy living
in the heart of the city.
Your serene lifestyle begins here.

URBAN
Sereno

SITE OFFICE

PLOT NO 260/981, PLOT NO 261/1152 ,
MOUZA :NUAGAON 51,
PS: CHANDAKA, BHUBANESWAR

CORPORATE OFFICE

Plot No. E/12, SRB Tower,
7th Floor, Infocity, Patia,
Bhubaneshwar- 751024

CONTACT

PHONE +91- 92373 85920
EMAIL info@urbansereno.in
WEBSITE urbansereno.in

ORERA No.:

RP/19/2023/01078
www.rera.odisha.gov.in

Our team is ready to answer your questions and help you embark on your journey to a serene lifestyle.

Contact us today and let Urban Sereno redefine your urban living experience.

TOLL FREE NO.
1800-890-3090

Disclaimer:

The contents of this brochure do not constitute a legally binding offer. All services, infrastructure, products and designs presented or described herein are subject to variation and change at the sole discretion of the company until commissioning thereof or completion of the Project named and styled as "URBAN SERENO" or any part of phase thereof.

The visuals and information contained herein marked as "artistic impression" are indicative in nature and are also for general information purposes only. The visuals contained are general images and do not have any correlation with the project. The computer-generated images and render

images are the artist's impression and are an indicative of the actual designs of proposed development in different phases. These are not actual project images and should not be construed as such.

The designs, dimensions, facilities, plans, specifications, furniture, accessories and other details shown in the images are only indicative in nature and are only for the purpose of illustrating/indicating a possible layout and do not necessarily form part of the standard specifications/amenities/services to be provided in the apartment. Recipients are advised to use their discretion in relying on the information/amenities described/shown therein. All specifications of the apartment shall be as per the final agreement

between the Parties.

No information given in this Brochure creates a warranty or expand the scope of any warranty that cannot be disclaimed under the applicable laws. The information in this brochure is presented as general information. Nothing in the brochure should be misconstrued as advertising, marketing, booking, selling or an offer for sale or invitation to purchase a unit in any project by the Company.

While enough care is taken by the Company to ensure that information in the brochure are up to date, accurate and correct, any interested party should verify all the information including designs, plans, specifications, facilities, features, payment schedules, terms of sales etc. independently with the

Company prior to concluding any decision for buying in the project. The Company is not responsible for the consequences of any action taken by the recipients relying on such material/information on this brochure without independently verifying with the Company.

The sale is subject to terms of application form and agreement for sale. All specifications of the apartment and the project shall be as per the final agreement between the parties. This Brochure is subject to such amendments as may be deemed necessary by the Company. The Company shall be under no obligation to inform of the amendments to the brochure. By using or accessing this Brochure, the recipients agree with the Disclaimer without any qualification or limitation.

A project of:



A joint venture of:



Our Architects:



MEP Consultant:



PM Consultant:



Legal Partner:

